


Smoke and Dye Testing Summary

High Level Sewershed

Run Summary

Test ID	Test Type	Date Inspected	Company / Super.	Blower MH	Ground Condition	Notification Made?	Total Length
S1028-220	Smoke	8/10/2009	ADS/TM	S19KK_008MH	Dry	Yes	647.41

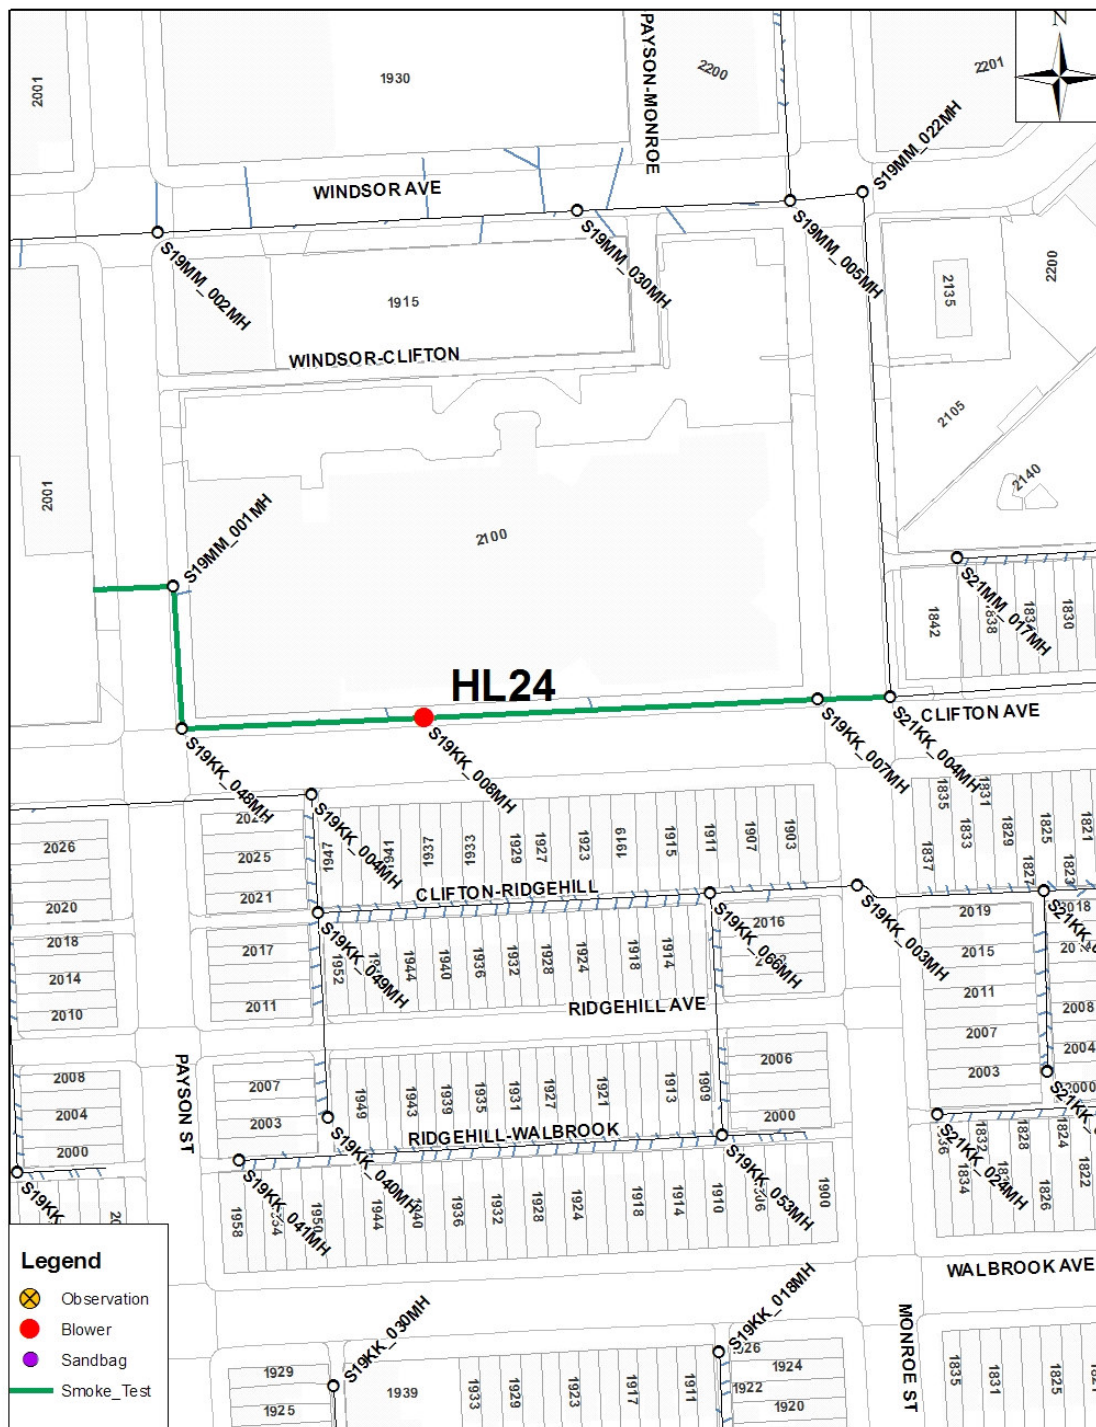

Smoke and Dye Testing Summary

High Level Sewershed

Run Summary

Test ID	Test Type	Date Inspected	Company / Super.	Blower MH	Ground Condition	Notification Made?	Total Length
S1028-220	Smoke	8/10/2009	ADS/TM	S19KK_008MH	Dry	Yes	647.41

Isolated Pipes

Pipe ID	Upstream MH	Downstream MH	Length (ft)	Diameter (In)
S19KK_007G1	S19KK_007MH	S21KK_004MH	50.0558	12
S19KK_008G1	S19KK_008MH	S19KK_007MH	273.789	12
S19KK_048G1	S19KK_048MH	S19KK_008MH	168.442	12
S19MM_001G1	S19MM_001MH	S19KK_048MH	99.4686	8
S19MM_026G1	S19MM_026DE	S19MM_001MH	55.6577	8

Observations & Photos

